


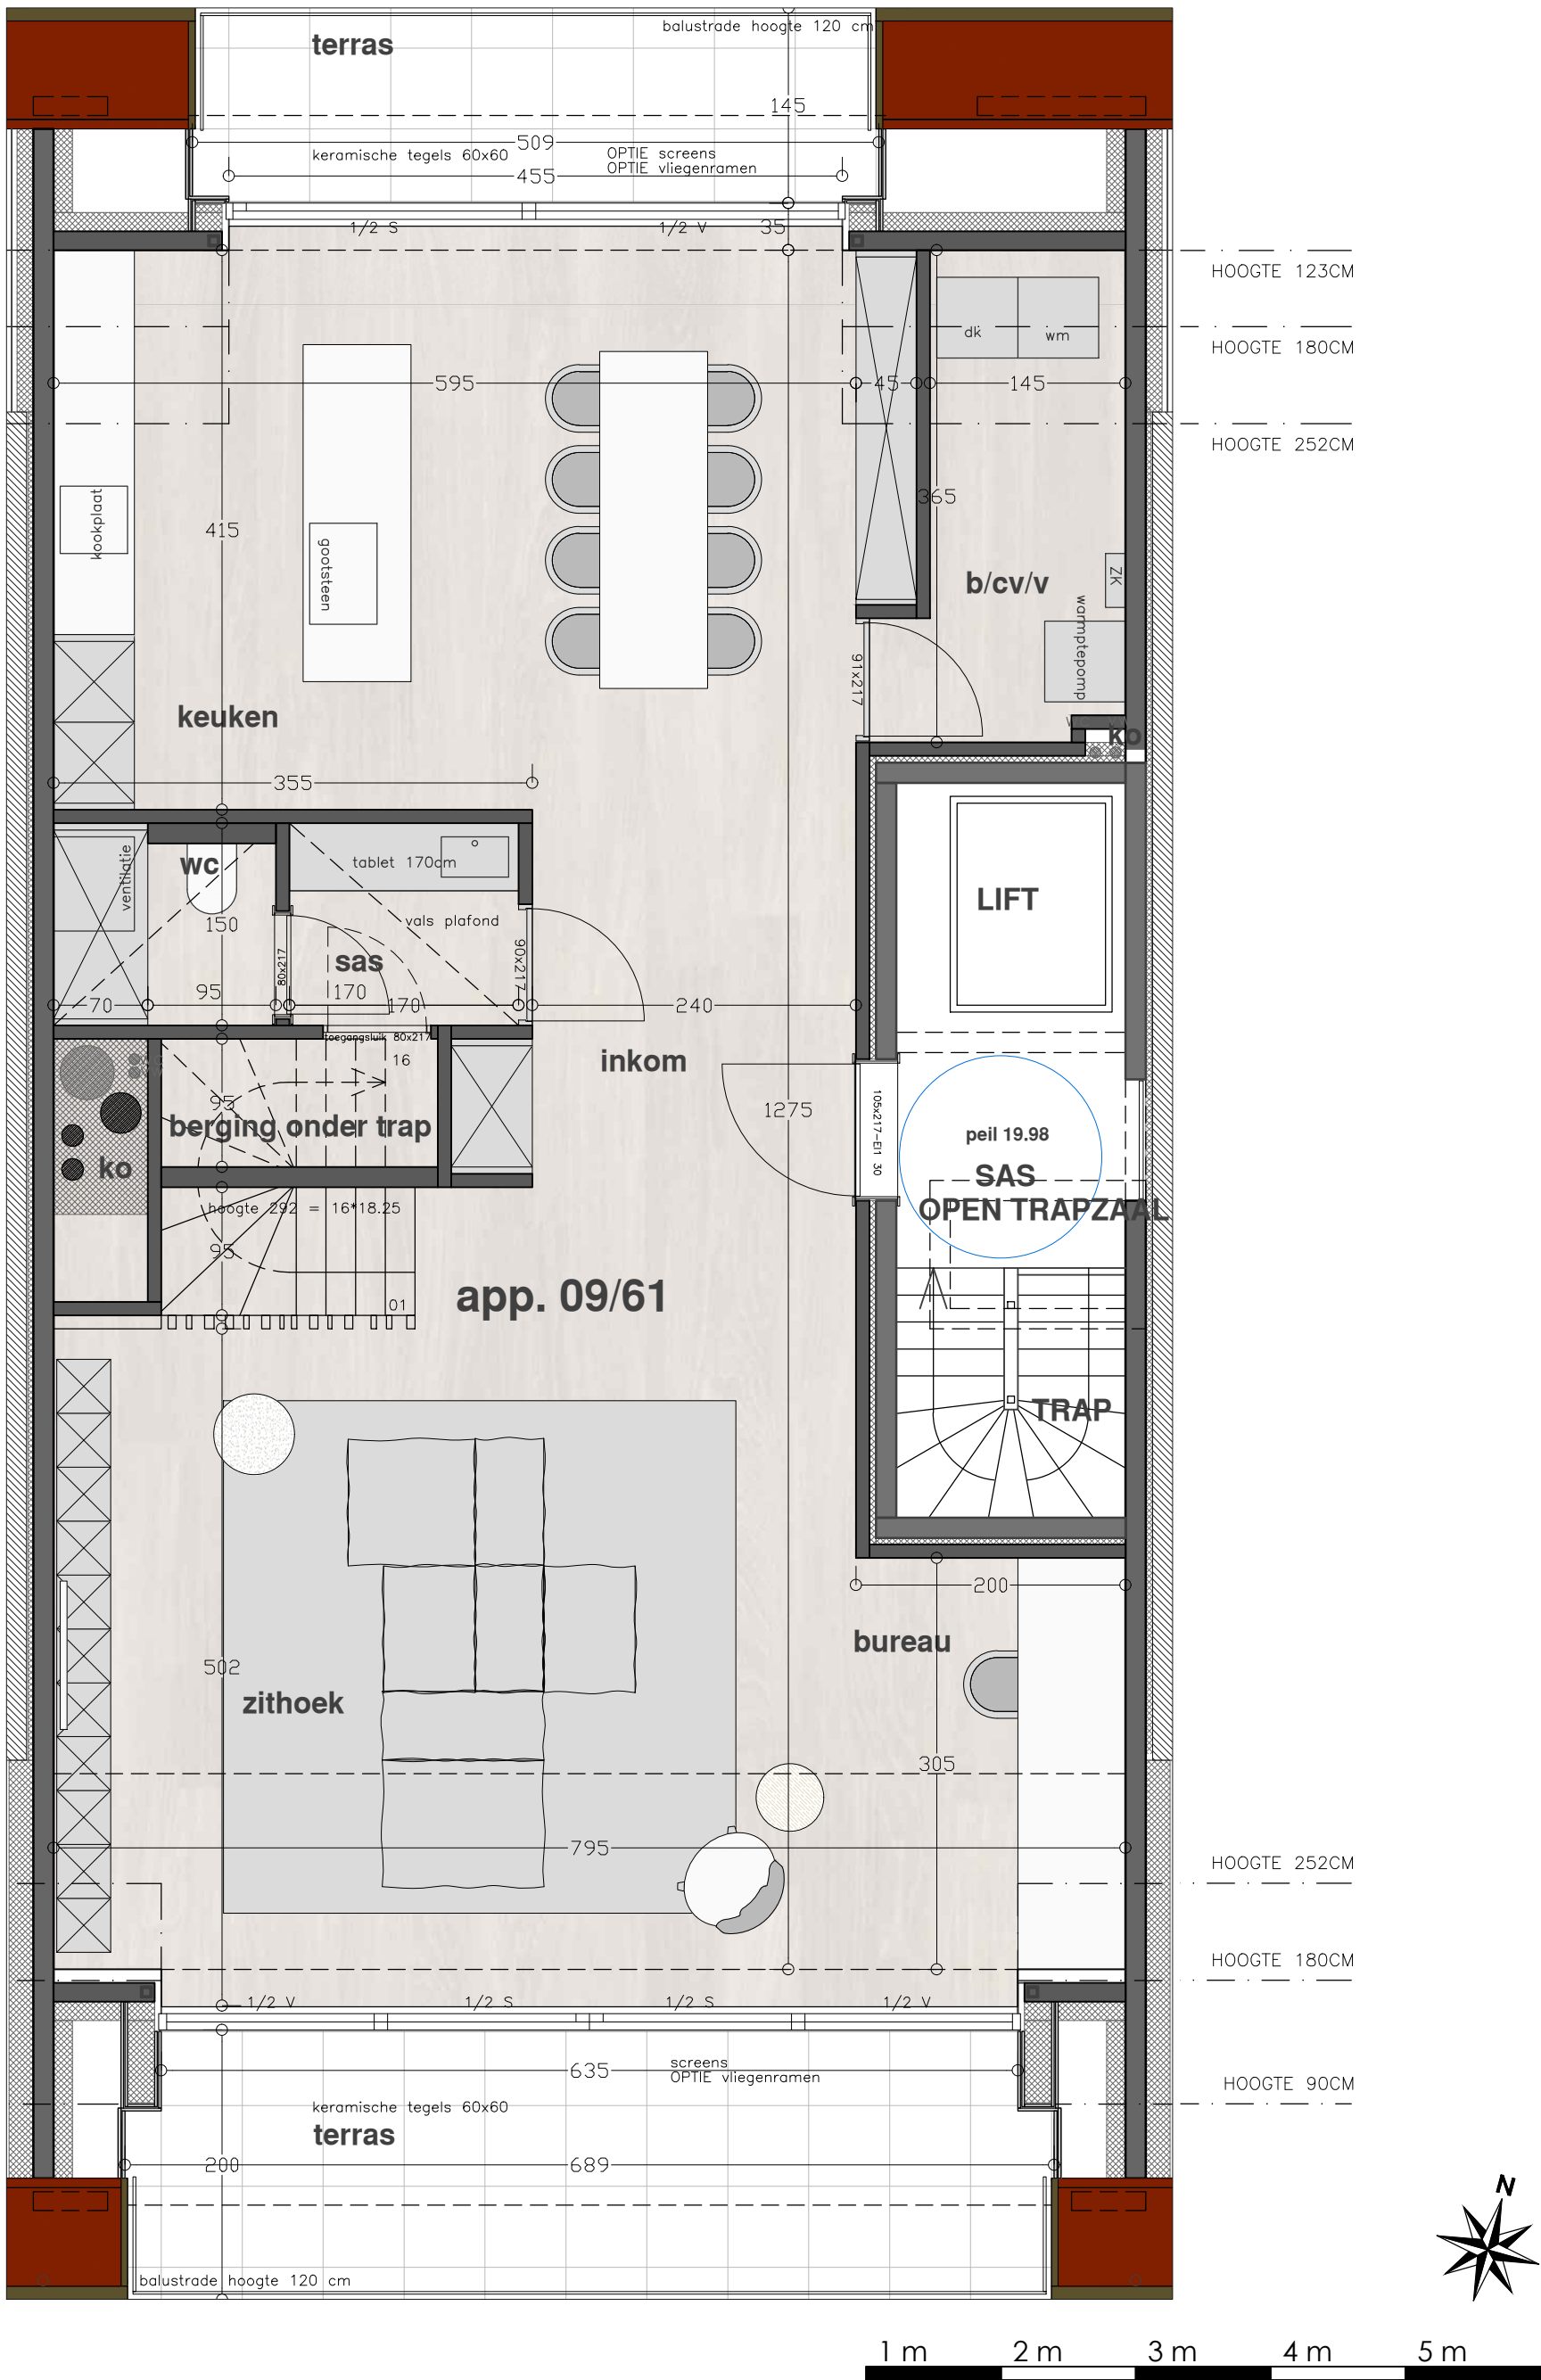

APP. 09/61 dakverdieping 2

